
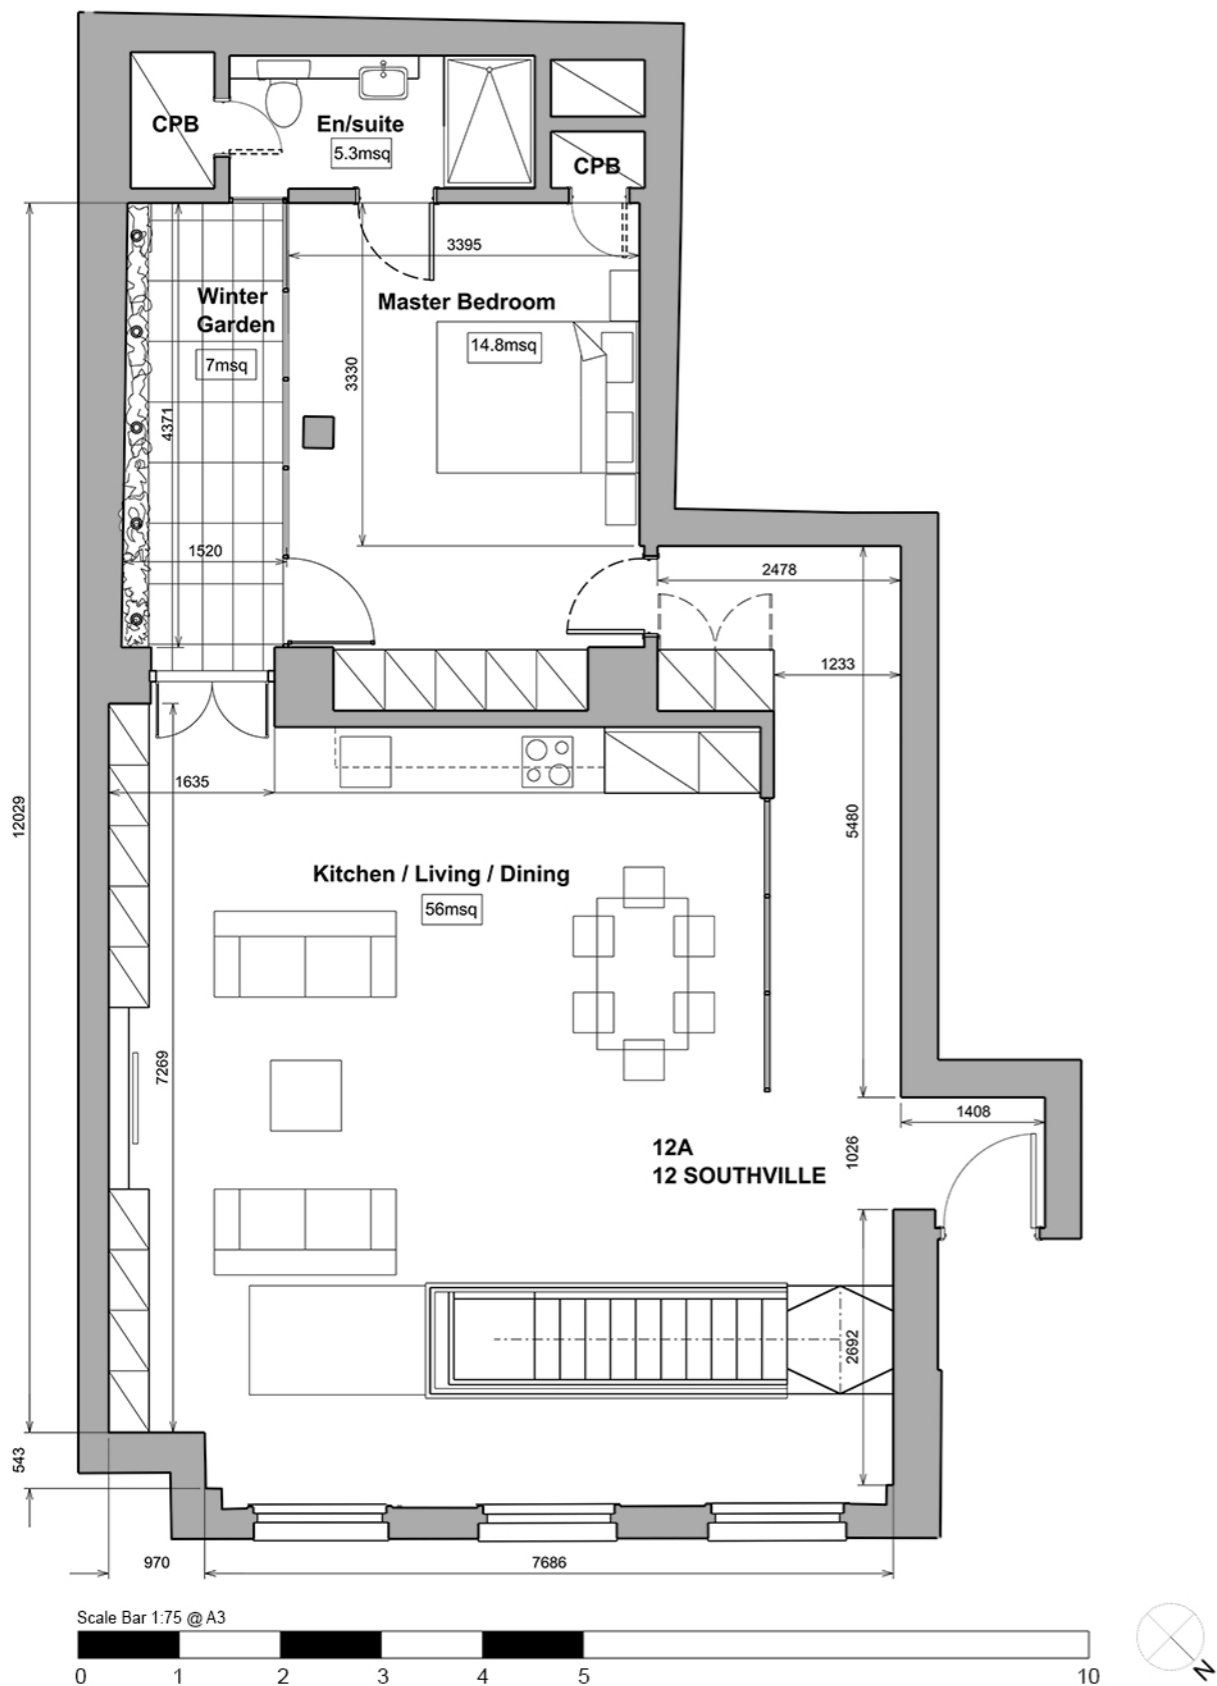


*Rakarchitecture are not responsible for the accuracy of this drawing.
 These drawings are based on information provided by others which
 has not been checked by RAKarchitecture.
 No part of this drawing should form any part of any contract

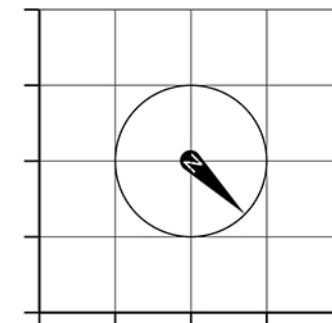

12 A. 12 Southville Ground Floor Plan 1:75 @ A3

Revision

Project title

12 Southville B1, SW8 2PP

Drawing title

12A Marketing
 Ground Floor Plan

Client

First Quantum Developments III

Date 16.05.2016

Scale 1:75 @ a3

Status PRELIMINARY

Drg. no.
 1020-00-025

Notes

*Do not scale this drawing
 All dimensions must be
 checked and rak architects
 are to be informed of any
 discrepancies prior to
 construction. this drawing
 and any of the details
 therein remain the copyright
 of rak architectre ltd.*

*rak achitecture ltd
 Lower Lewell Farmhouse,
 Lewell,
 Dorchester,
 Dorset,
 DT2 8AP*

Phone. +44 (0)1305 246741
 www.rakarchitecture.co.uk